


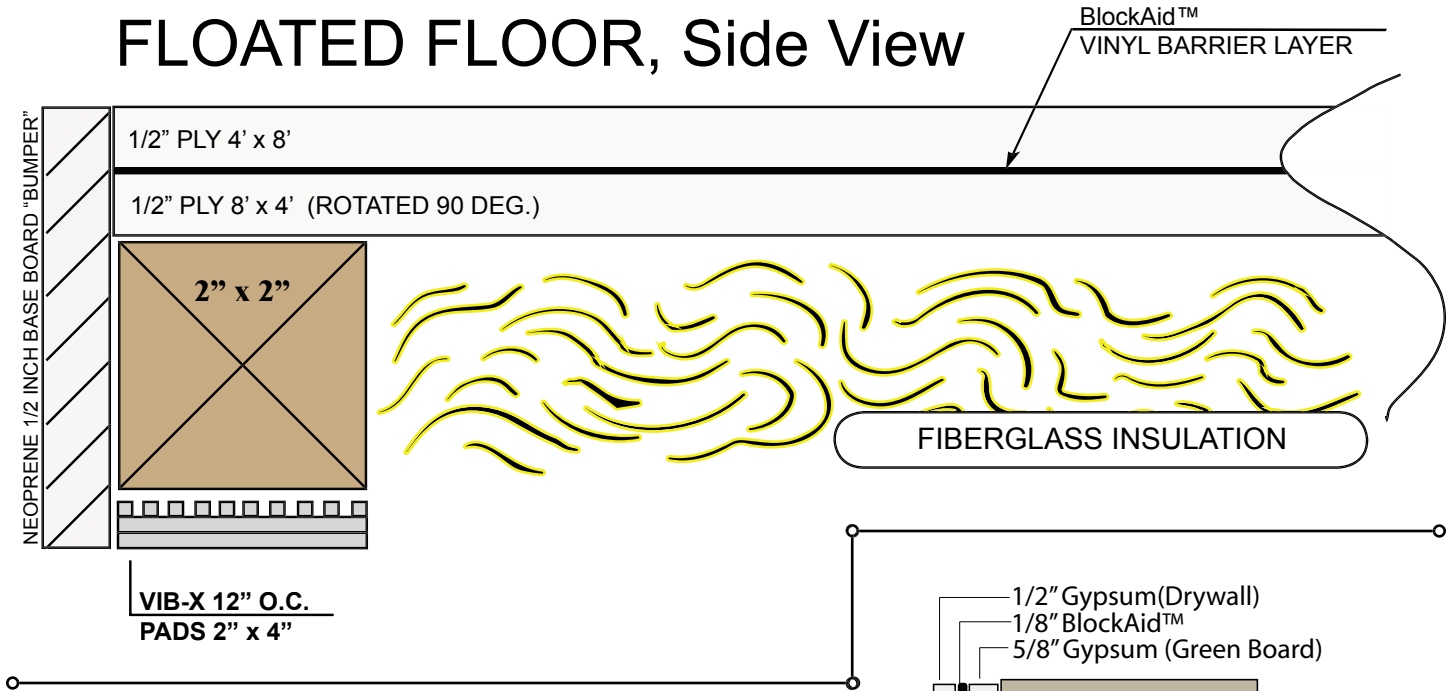

FLOATED FLOOR, Side View



STUD WALL INSTALLATION FRONT WALL VIEW

